


# VICTORY HALL

Church Road, Farley Hill RG7 1TR

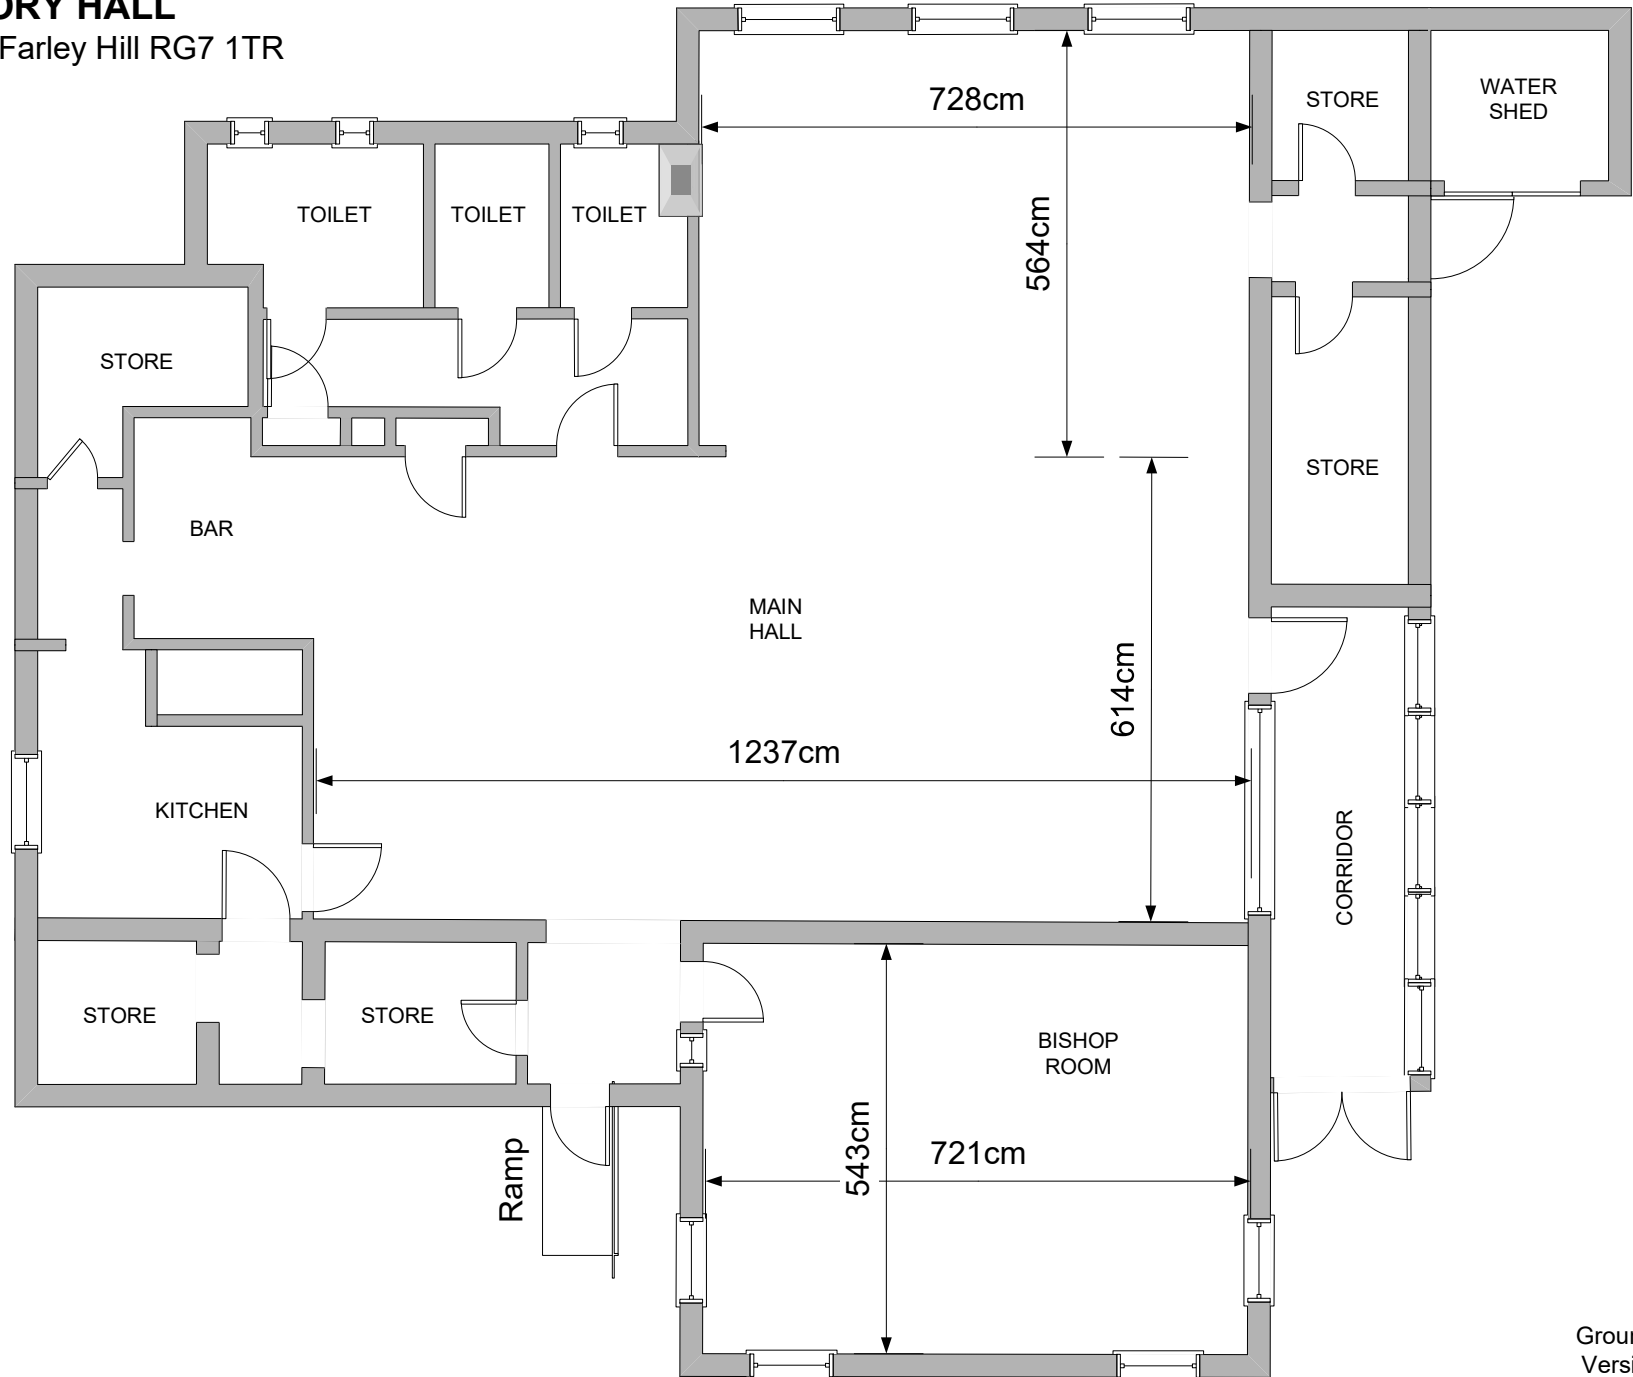

SCALE 1:100  
(approx, on A4):